
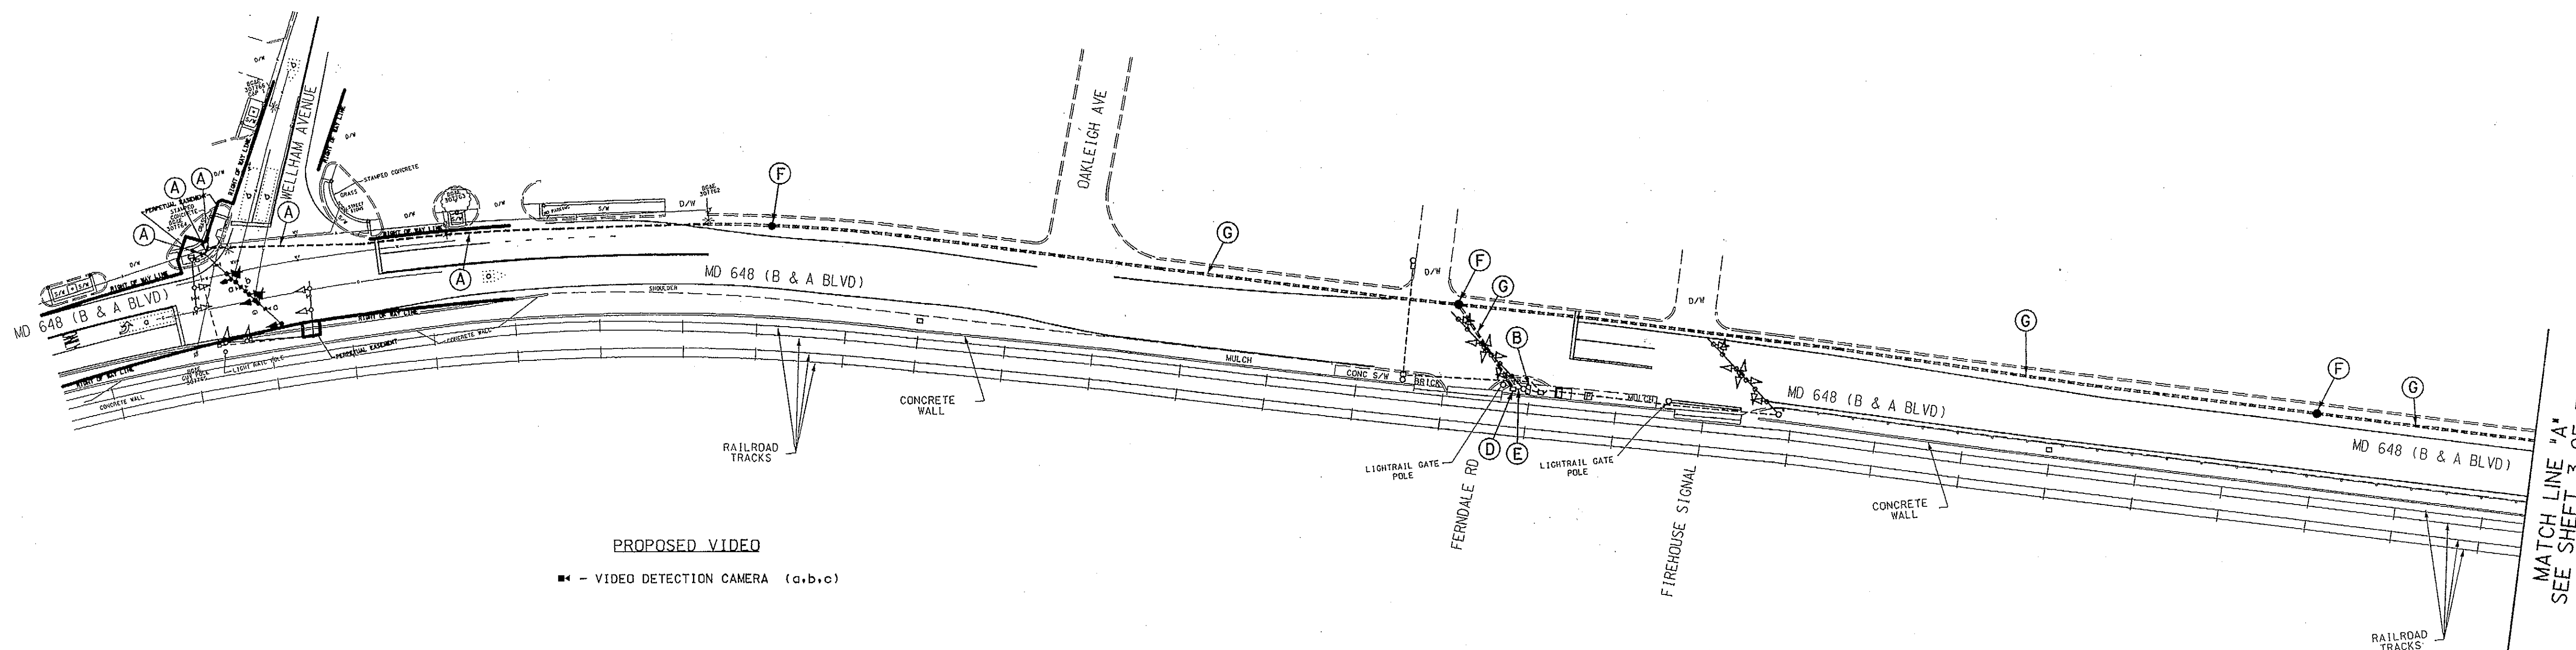


DRILL HOLES

DRILL HOLES

DRILL HOLES


ORDER REV. DATE: June 1, 2004

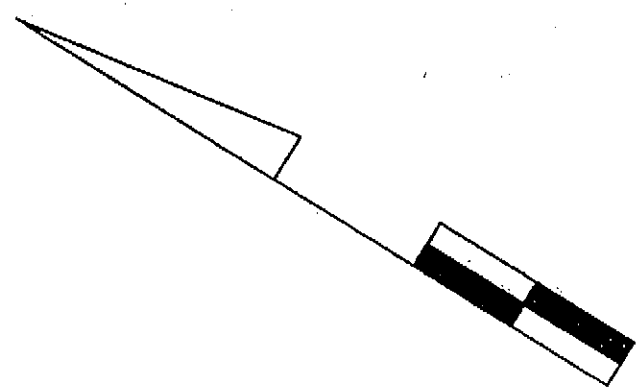

CONSTRUCTION DETAILS

- Install proposed signal equipment as detailed on the signal plan (TS NO. 1356D) sheet 1 of 7.
- Use existing pole mounted cabinet.
- Use existing handhole.
- Use existing conduit.
- Install manhole (See Roadway Patch Detail on this sheet.)
- Install 3" polyvinyl chloride electrical conduit (Schedule 80) (bored).

ROADWAY PATCH DETAIL WITH MANHOLE STANDARD NO. MD 811.04

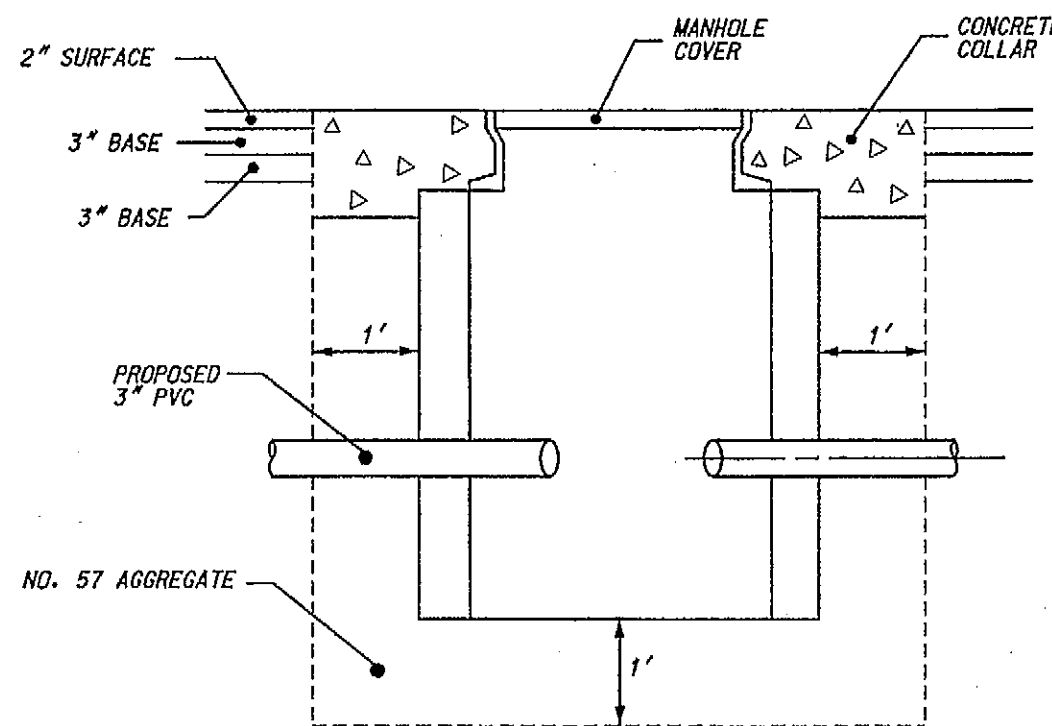

CONSTRUCTION NOTE:
1. No. 57 Aggregate shall be used with installation of all manholes (with 2-HMA lifts of 3" and a 2" surface).

GENERAL NOTES:

- All underground utilities shown on these plans are schematic only and may not be complete. The contractor shall be responsible for notifying "MISS UTILITY" prior to construction so that all utilities may be located in the field. If the contractor perceives that a conflict between the utilities and the traffic signal will occur, the contractor shall notify the project engineer immediately so that the conflict may be resolved.

TOD NO: XK647-15
SHA NO: AA127B59
MD 648 @ MD 176 to Wellham Avenue

SHA STATE OF MARYLAND
DEPARTMENT OF TRANSPORTATION
STATE HIGHWAY ADMINISTRATION
**MD 648 (B & A BLVD): FROM WELLHAM
AVE TO MD 176 (DORSEY RD)**
FERNDAL, MD

INTERCONNECT PLAN

SCALE 1"= 50' DATE 11-16-11 CONTRACT NO. XX6475185
DESIGNED BY RRZ COUNTY ANNE ARUNDEL
DRAWN BY D.A.NIES LOGMILE 02E64803.81-04.9
CHECKED BY CTS TMS NO. 6799
F.A.P. NO. TOD NO.
TS NO. 12555 DRAWING NO. 2 OF 7 SHEET NO. OF

APPROVALS

TEAM LEADER [Signature] 12-14-11
ASST. DIV. CHIEF [Signature] 12/14/11
DIVISION CHIEF [Signature] 12/15/11
OFFICE DIRECTOR [Signature] 12/16/11

REVISIONS

PLOTTED: \$DATE\$
FILE: \$FILE\$

GEOMETRIC LEGEND	
PROPOSED	---
EXISTING	---
LEGEND OF UNDERGROUND AND OVERHEAD UTILITIES	
AERIAL CABLE	A --- A
ELECTRIC	E --- E
TELEPHONE	T --- T
GAS	G --- G
SEWER	S --- S
WATER	W --- W
CABLE TV	TV --- TV

ST
STREET TRAFFIC STUDIES, LTD.
400 Craft Hwy., NW
Glen Burnie, MD 21061
Ph (410) 590-5500
Fax (410) 590-6637
596510.dgn T-139